

APPLE DISTRIBUTION
INTERNATIONAL
CARAUNDUFF 220KV SUBSTATION
AND OVERHEAD LINES

ATHERNY, CO. GALWAY, IRELAND




JOB 245850-00
DATE 01/14/16
SHEET

B01.5	A02-1001
-------	----------


A 3D perspective drawing of a long, low building, possibly a warehouse or industrial facility. The building has a flat roof and vertical siding. It features several doors and windows along its side. The drawing is oriented diagonally, showing the length of the structure.

3D View - Type 6

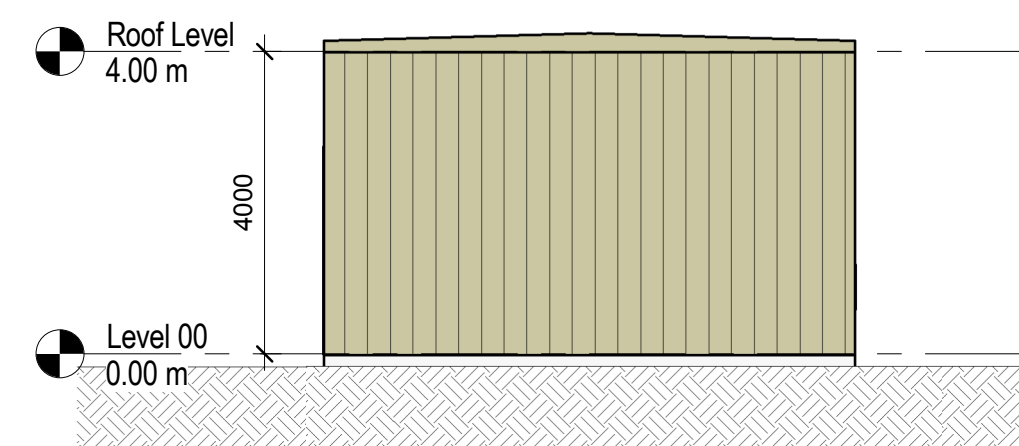


Side Elevation - Type 6

1 : 100

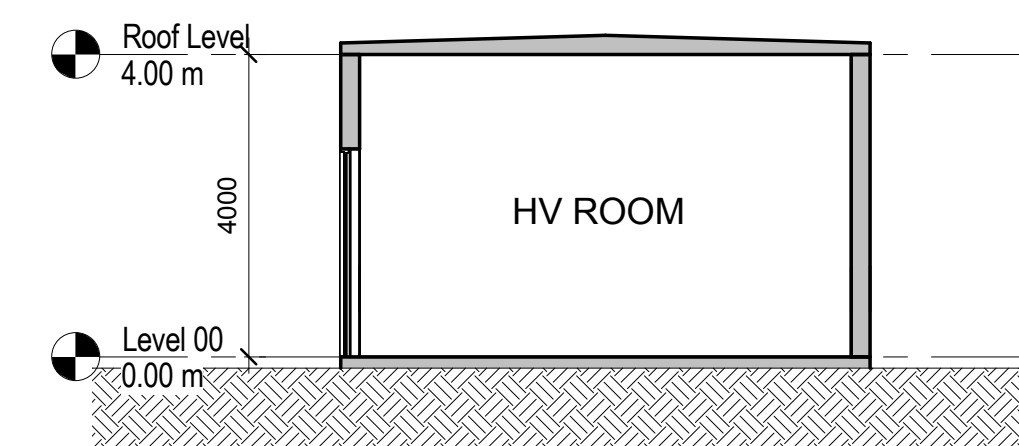


Cross Section - Type 6

1 : 100

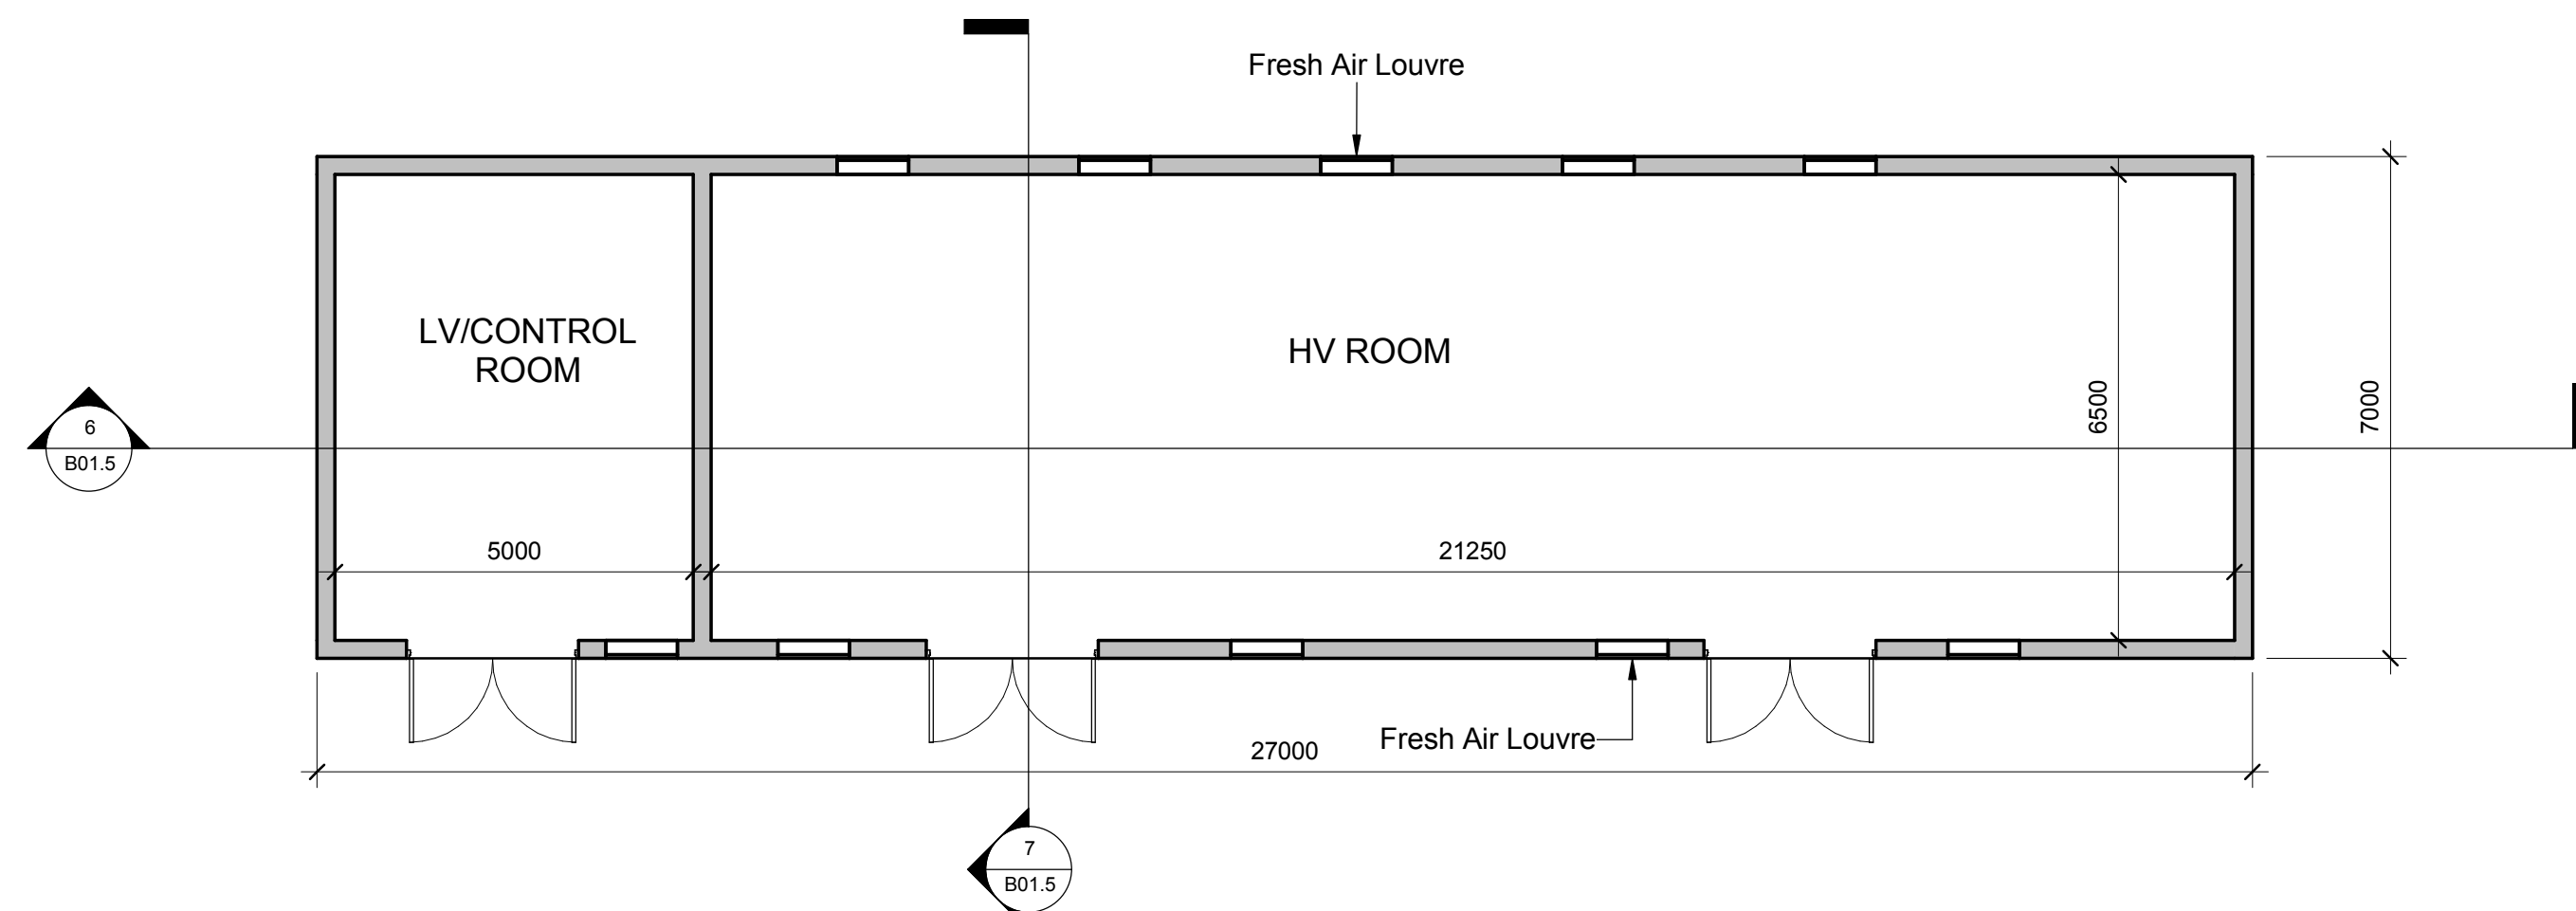


Floor Plan - Type 6

1 : 100

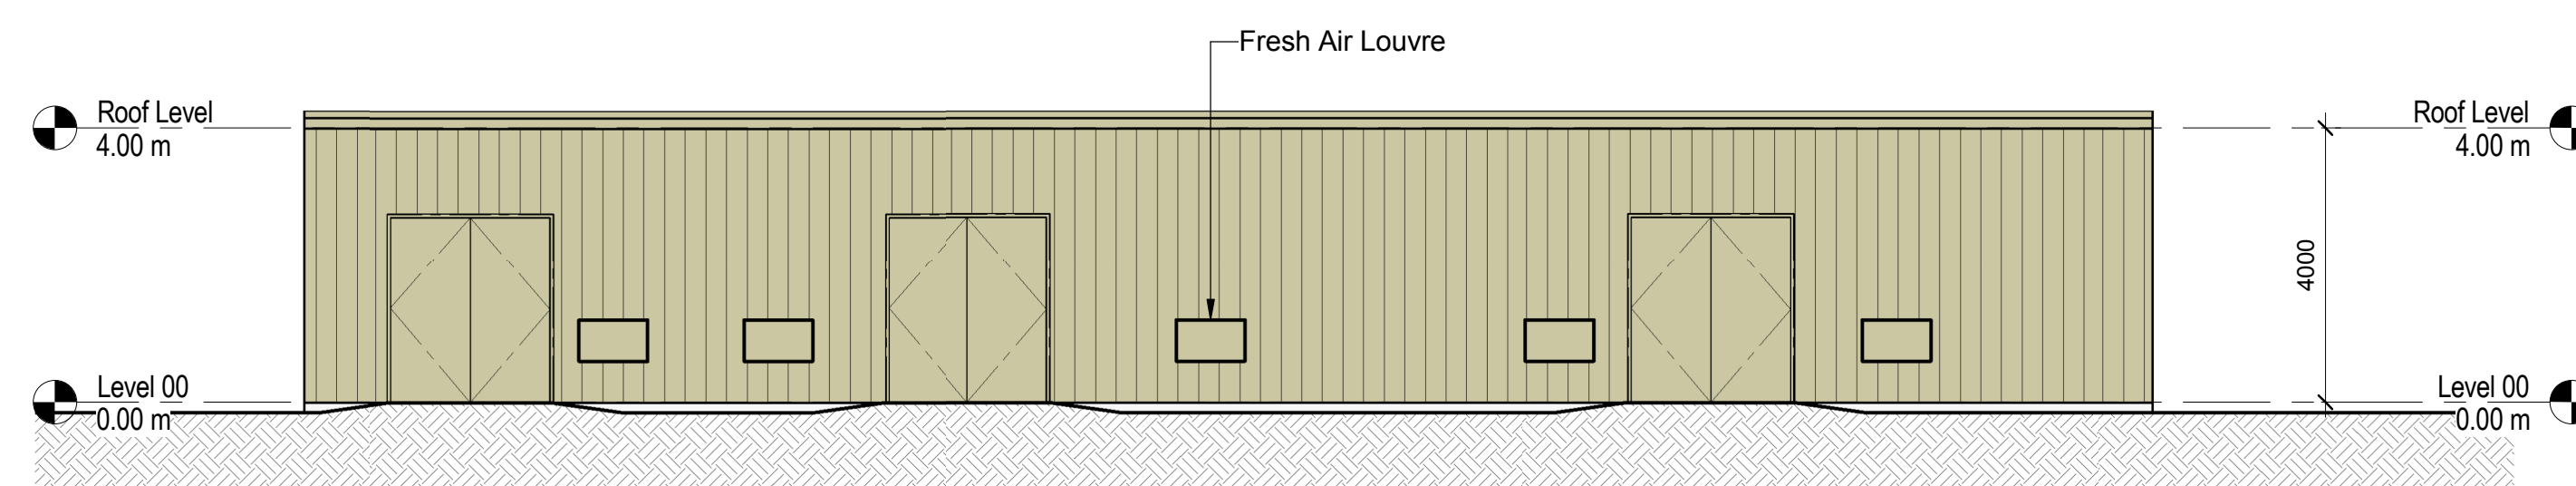


Front Elevation - Type 6

1 : 100

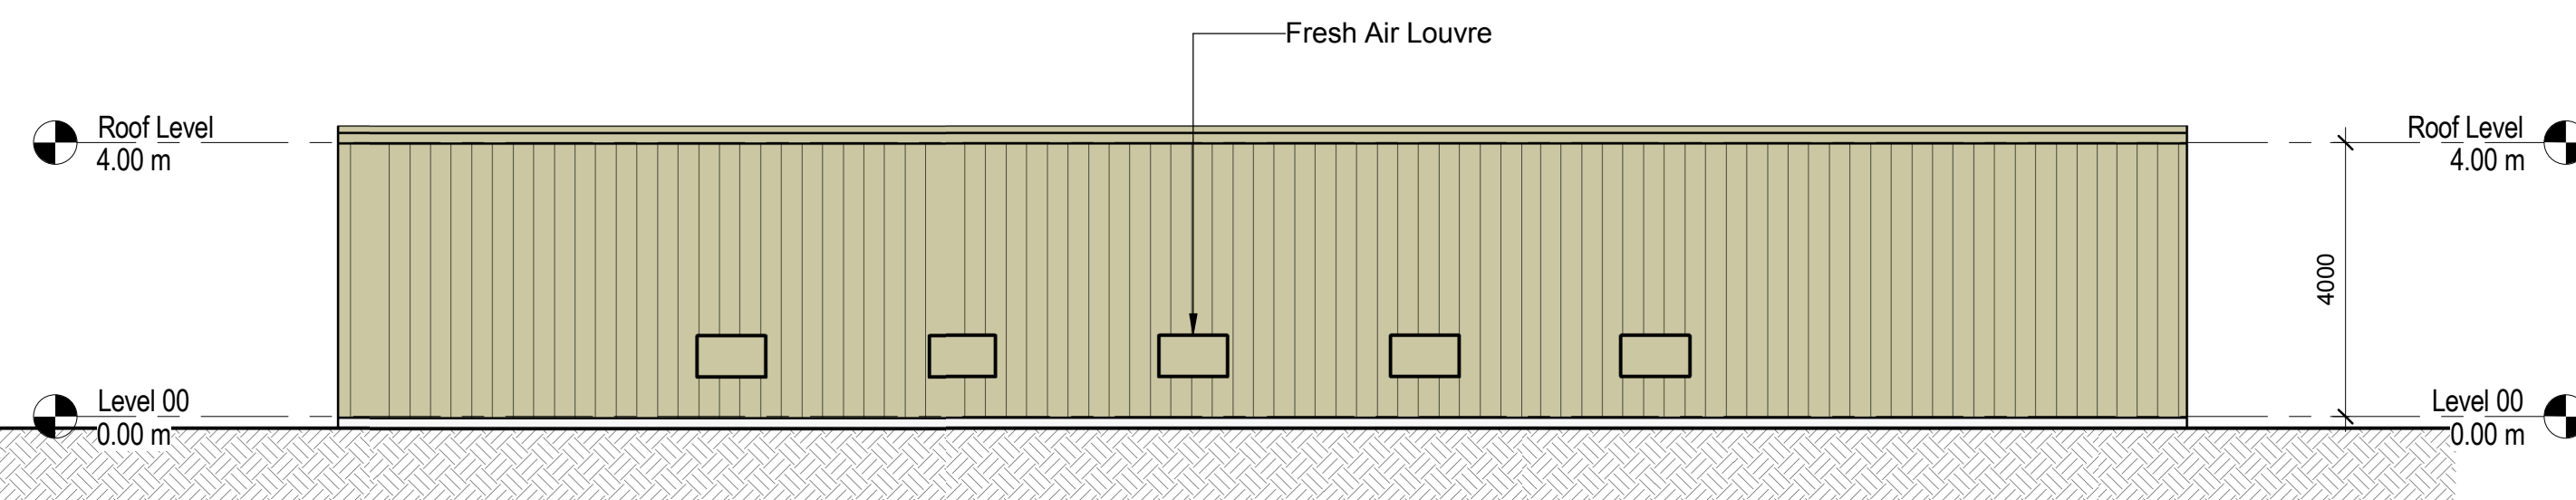

Rear Elevation - Type 6

1 : 100

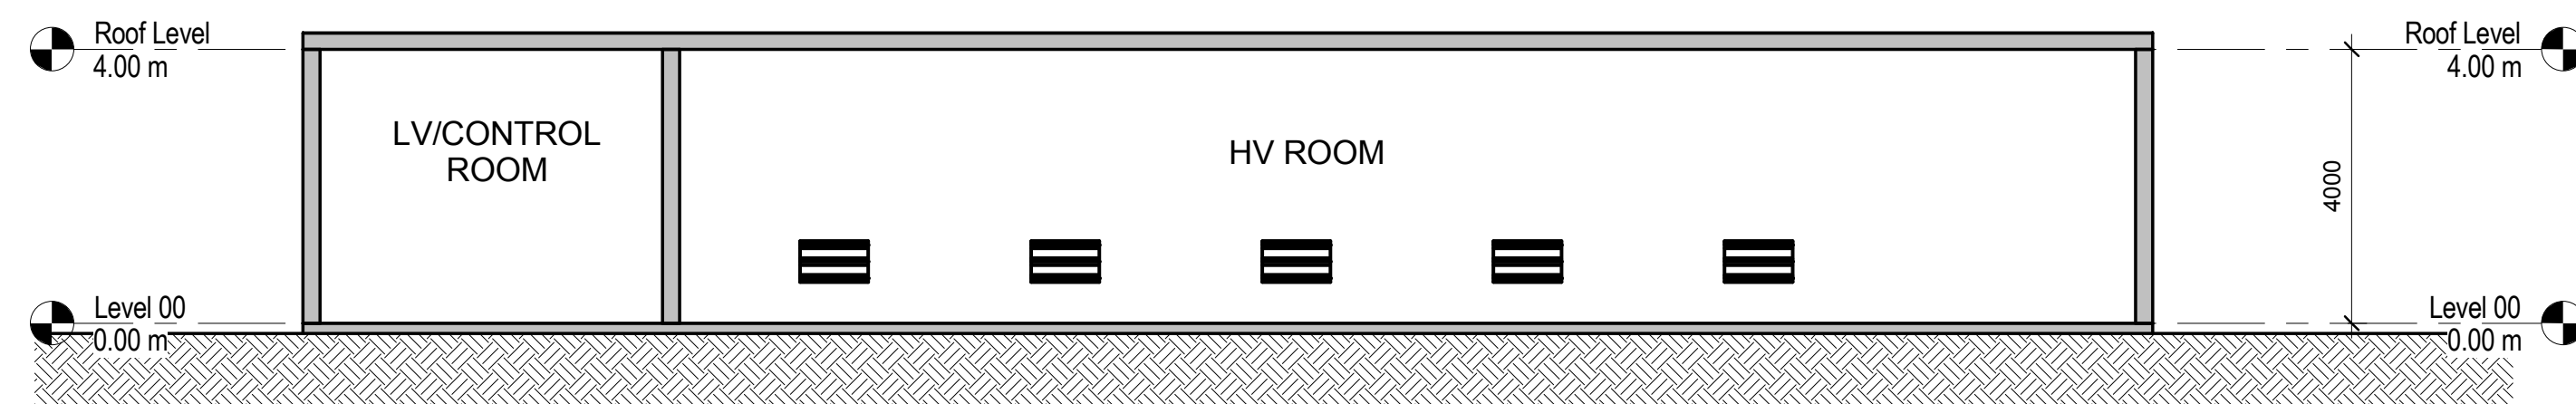

Longitudinal Section - Type 6

1 : 100