


[illegible]

APPLE DISTRIBUTION  
INTERNATIONAL  
CARAUNDUFF 220KV SUBSTATION  
AND OVERHEAD LINES

ATHERNY, CO. GALWAY, IRELAND

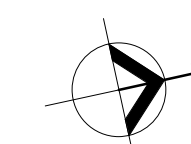


# GEN LOAD BANK SWITCHROOM FOR DC1 - TYPE 4


**JOB** 245850-00  
**DATE** 01/14/16  
**SHEET**

B01.7	A02-1001
-------	----------


SPECIFICATION	
ROOF	MINERAL FIBRE WOOL INSULATED METAL CLAD PANELS WITH PAINTED FINISH.
EXTERNAL WALLS	MINERAL FIBRE WOOL INSULATED METAL CLAD PANELS WITH PAINTED FINISH.
INTERNAL WALLS	MINERAL FIBRE WOOL INSULATED METAL CLAD PANELS WITH PAINTED FINISH.
FLOOR	MINERAL FIBRE WOOL INSULATED METAL CLAD PANELS WITH PAINTED FINISH.
DOORS	INSULATED METAL CLAD DOORS WITH PAINTED FINISH.
LOUVRES	PAINTED METAL LOUVRES TO MATCH WALL COLOURS.
BASE	SWITCHROOM LOCATED ON CONCRETE BASE TO CIVILS ENGINEER DESIGN.
SERVICE PENETRATIONS	TO MEP ENGINEERS DESIGN.

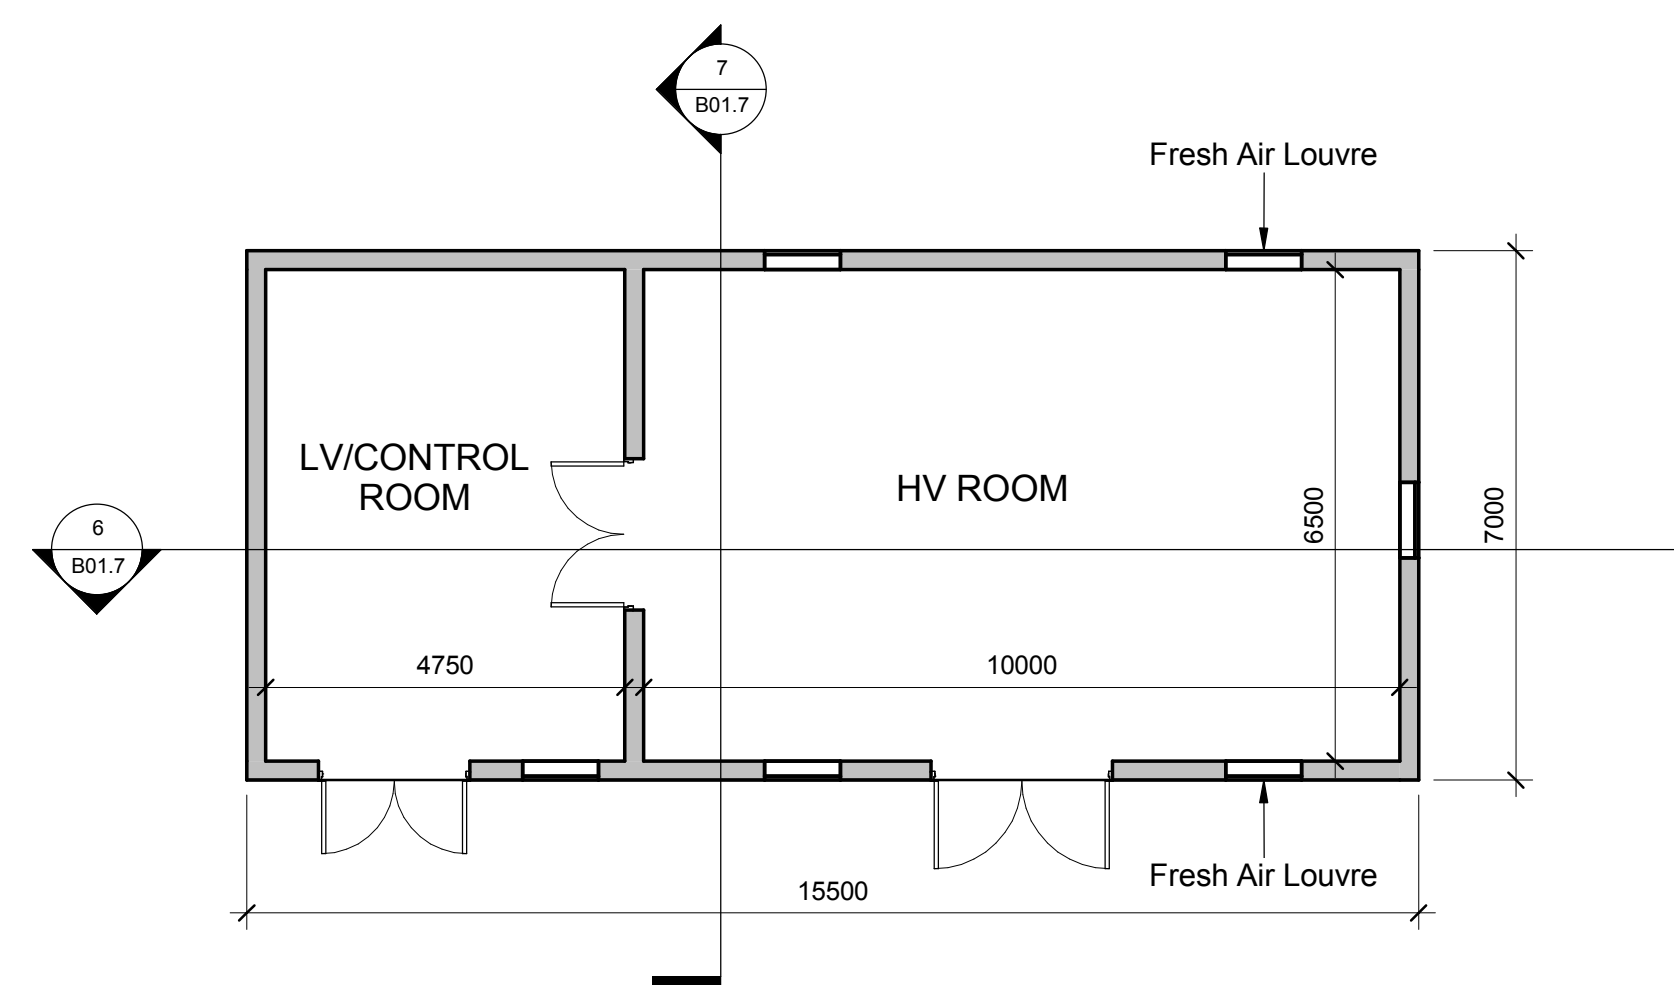


1 Floor Plan - Type 4  
1 : 100

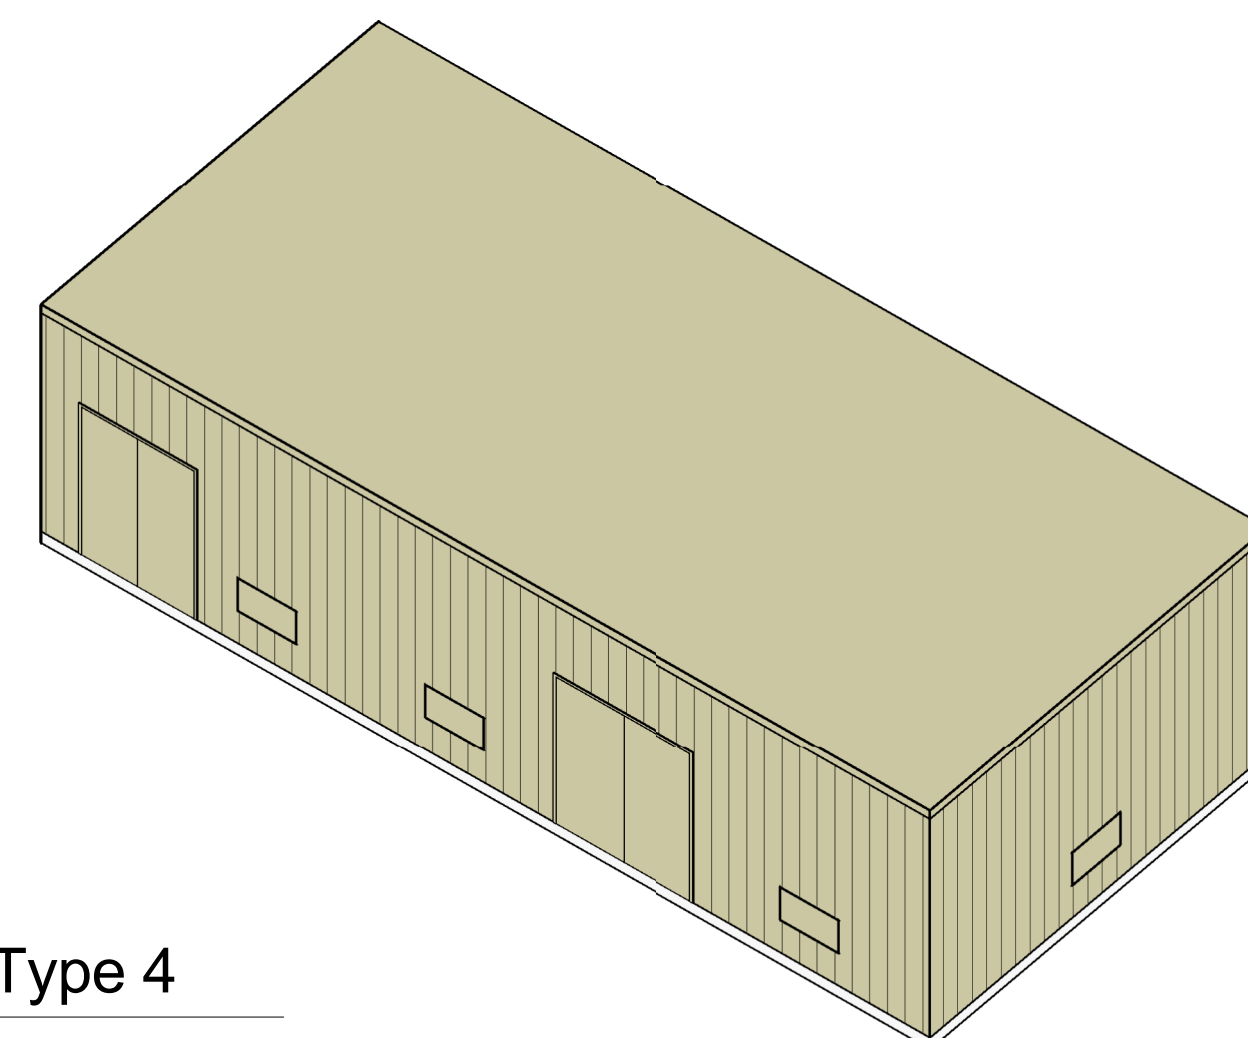


2 3D View - Type 4

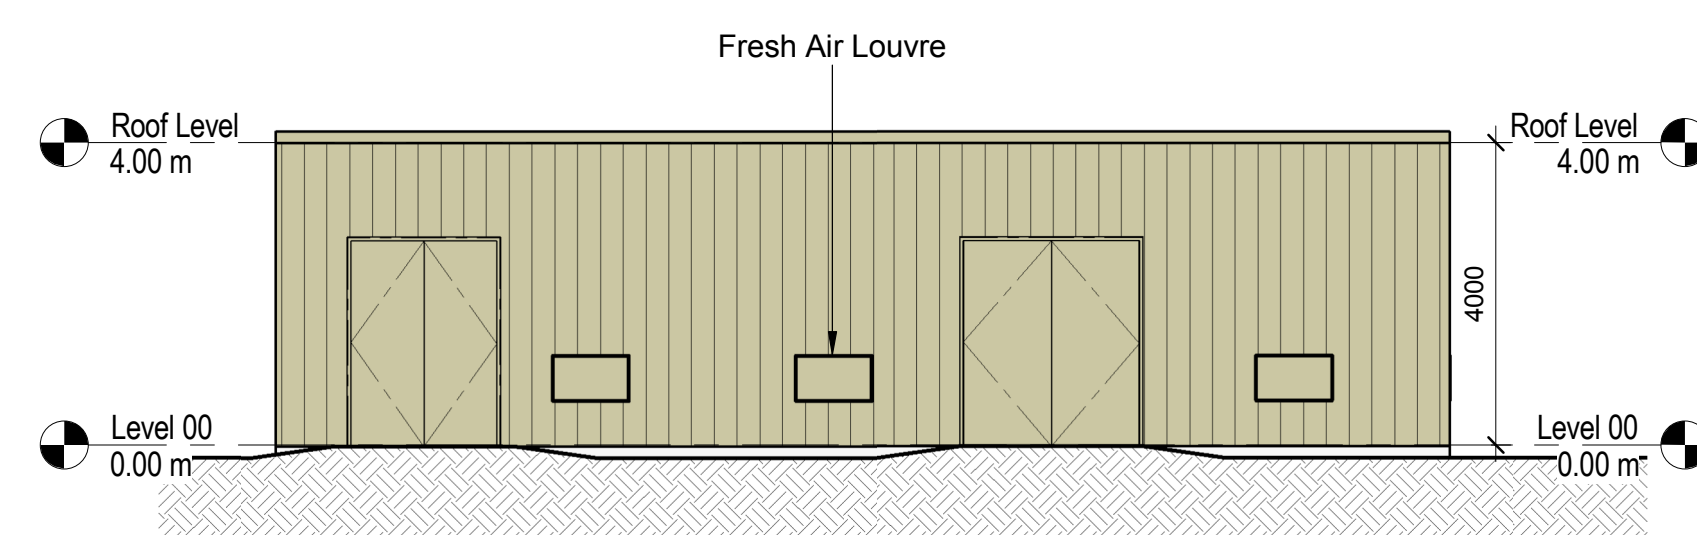


3 Front Elevation - Type 4  
1 : 100

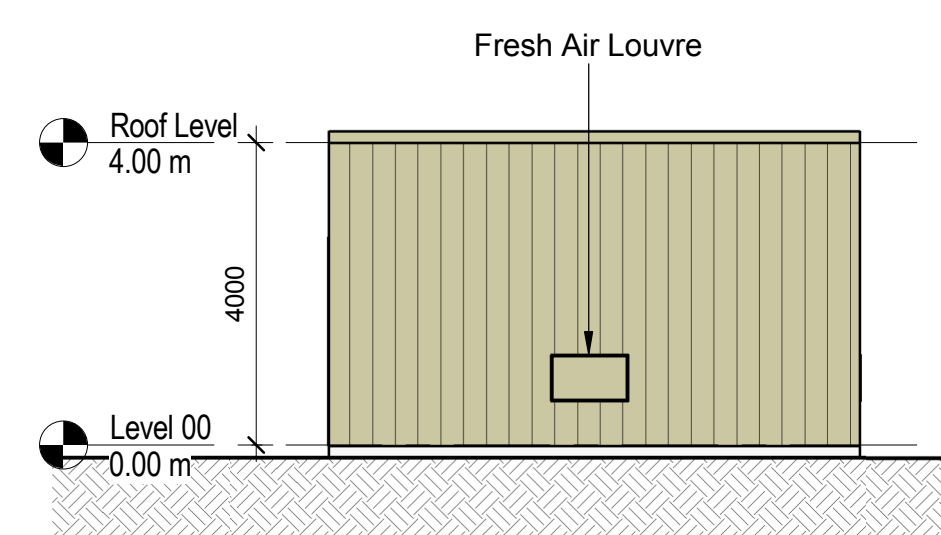


4 Side Elevation - Type 4  
1 : 100

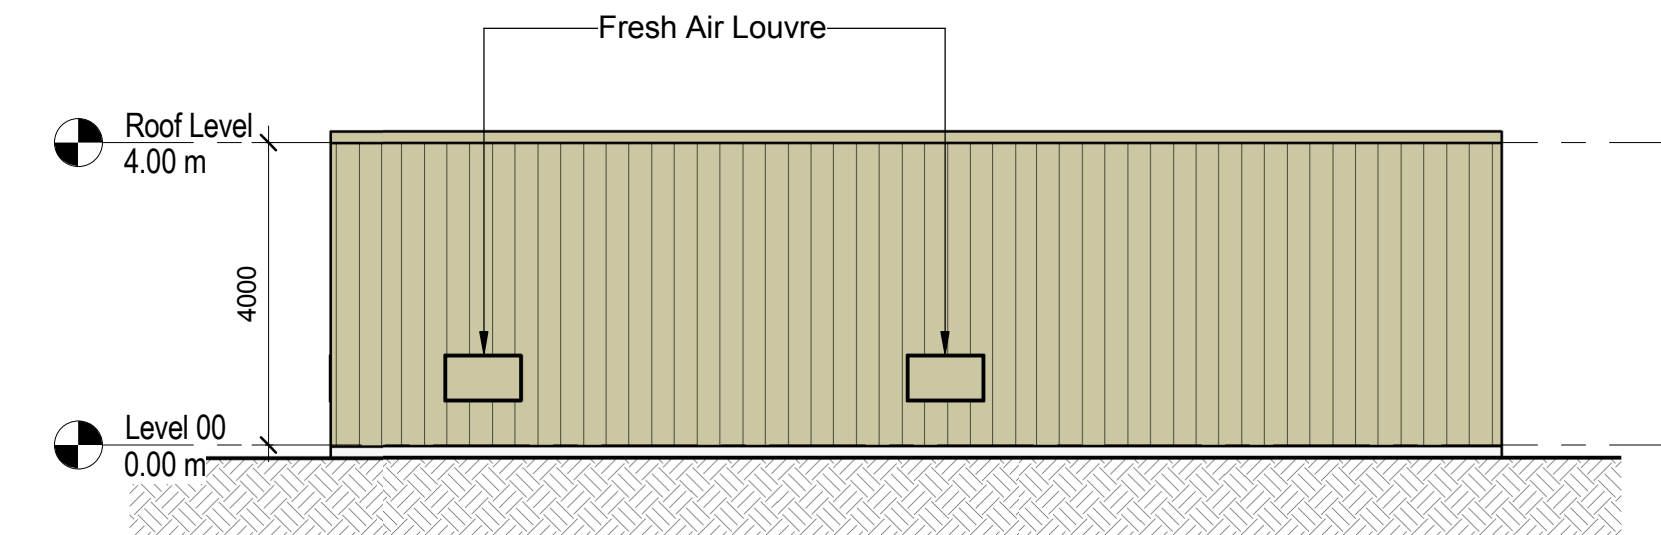

5 Rear Elevation - Type 4  
1 : 100

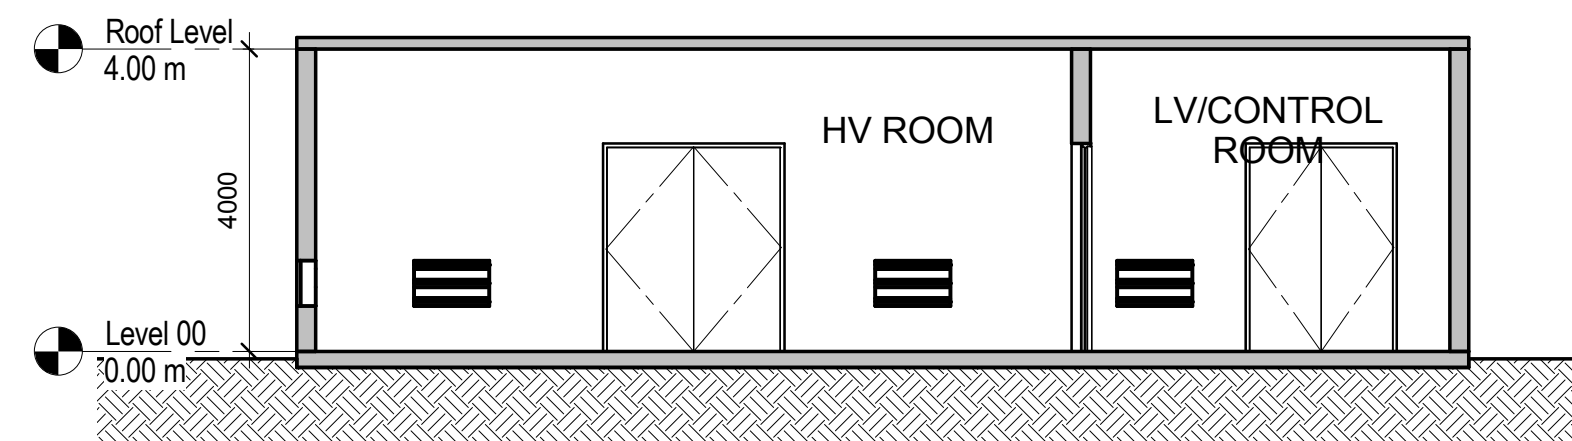

6 Cross Section - Type 4  
1 : 100

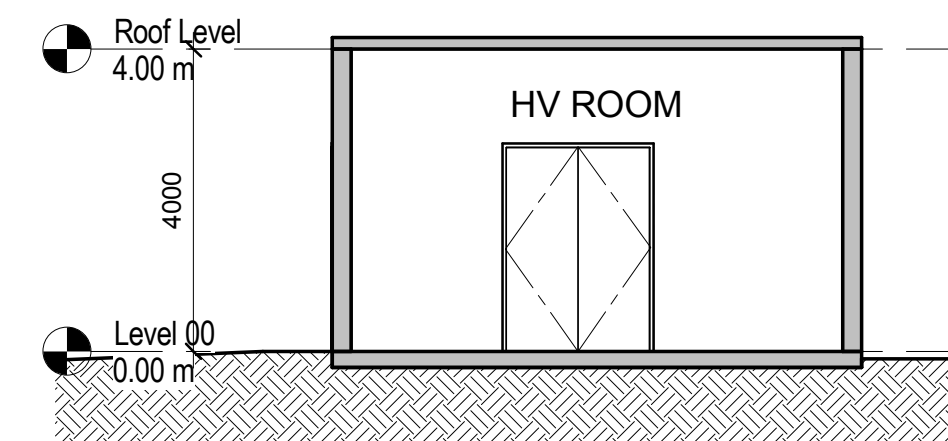

7 Longitudinal Section - Type 4  
1 : 100