



[illegible]


B01.8	A02-1001
-------	----------

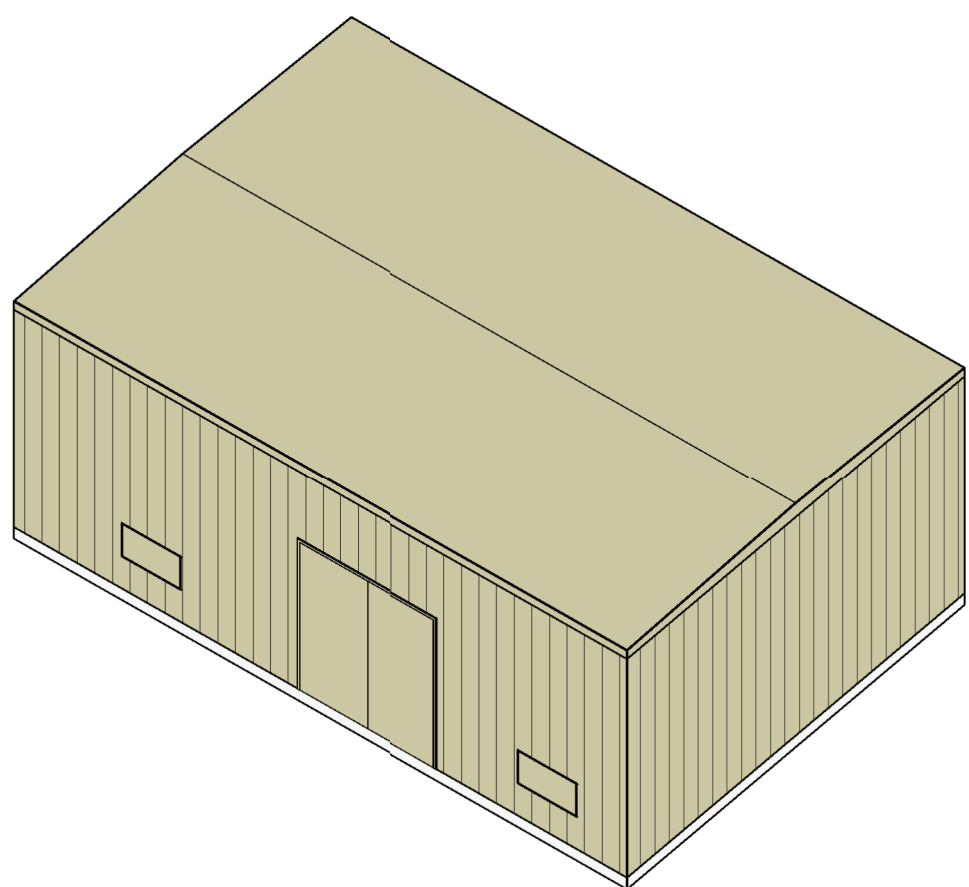

2 3D View - Type 5

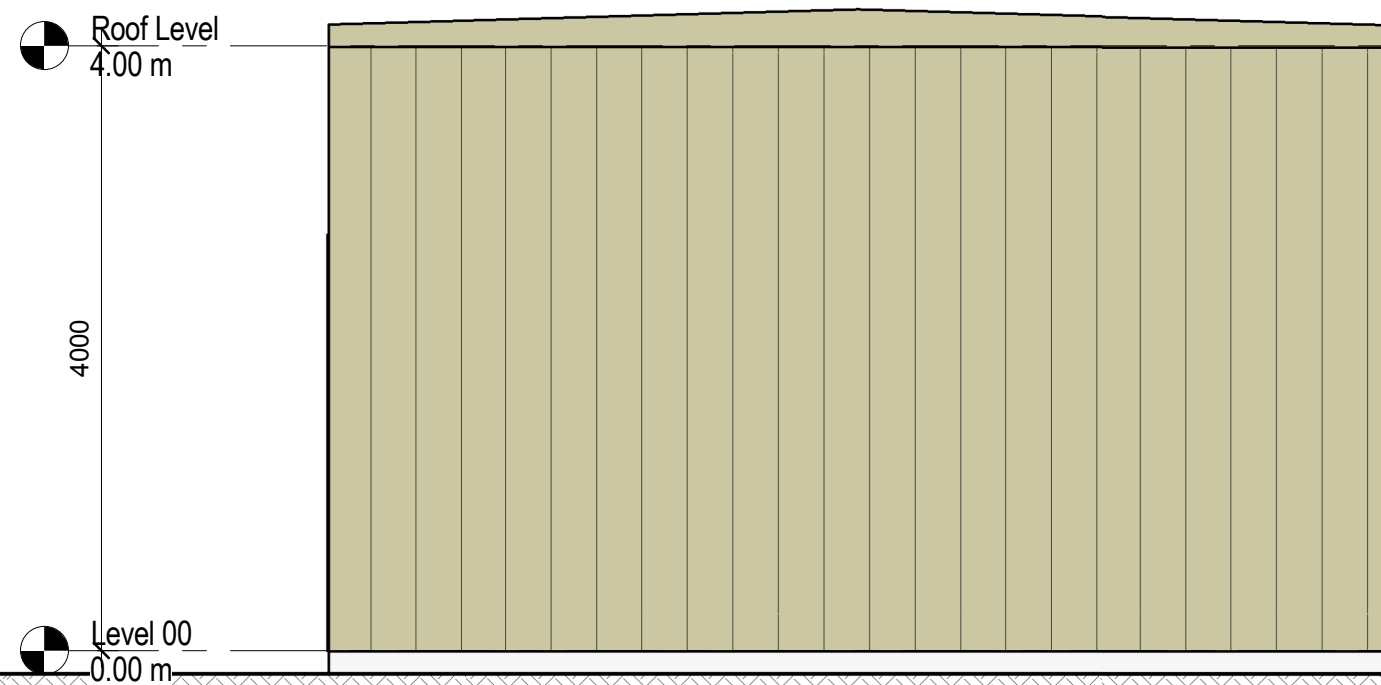

5 Rear Elevation - Type 5  
1 : 50

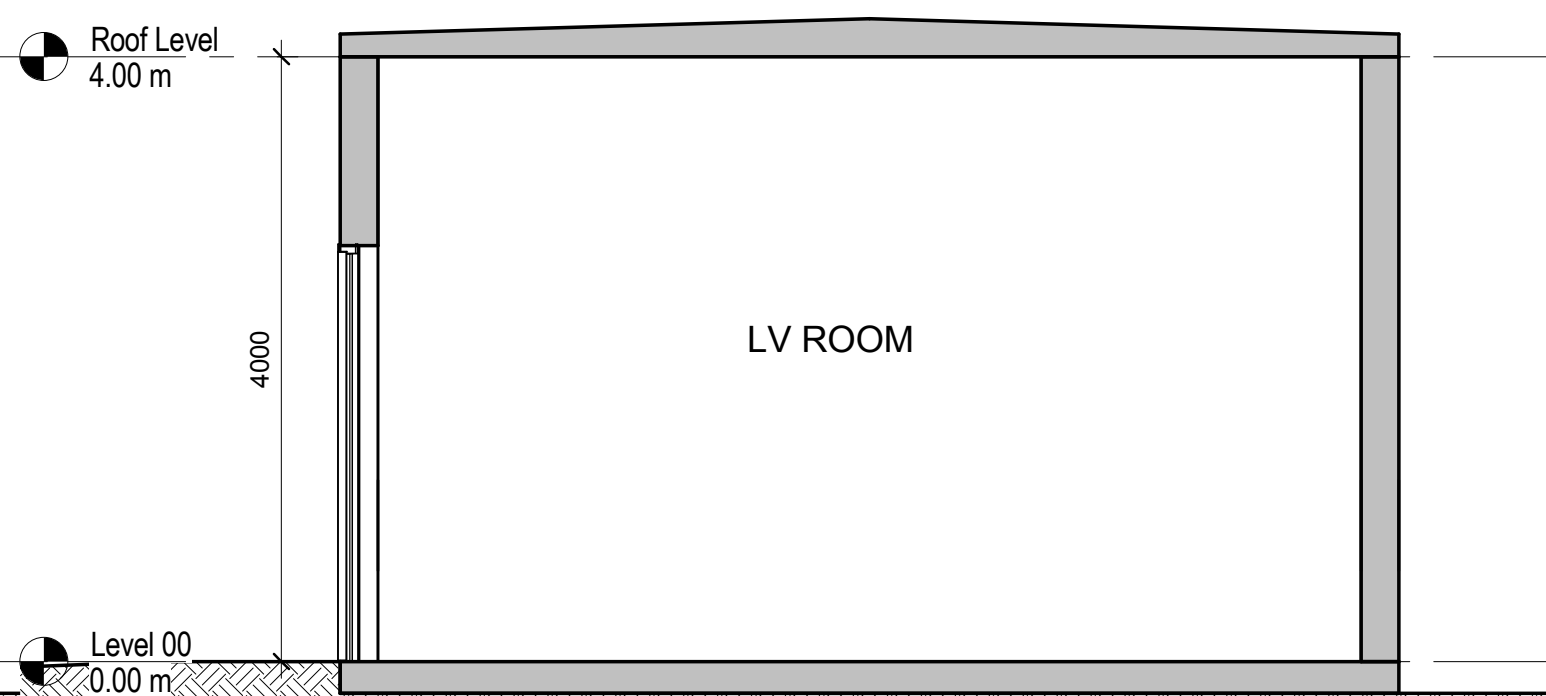

7 Cross Section - Type 5  
1 : 50