


[illegible]

APPLE DISTRIBUTION
INTERNATIONAL
CARAUNDUFF 220KV SUBSTATION
AND OVERHEAD LINES
ATHERNY, CO. GALWAY, IRELAND

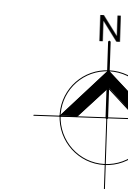


R2 SWITCHROOM - TYPE 3

JOB 245850-00
DATE 02/04/16
SHEET


B15

A02-1001


SPECIFICATION	
ROOF	MINERAL FIBRE WOOL INSULATED METAL CLAD PANELS WITH PAINTED FINISH.
EXTERNAL WALLS	MINERAL FIBRE WOOL INSULATED METAL CLAD PANELS WITH PAINTED FINISH.
INTERNAL WALLS	MINERAL FIBRE WOOL INSULATED METAL CLAD PANELS WITH PAINTED FINISH.
FLOOR	MINERAL FIBRE WOOL INSULATED METAL CLAD PANELS WITH PAINTED FINISH.
DOORS	INSULATED METAL CLAD DOORS WITH PAINTED FINISH.
LOUVRES	PAINTED METAL LOUVRES TO MATCH WALL COLOURS.
BASE	SWITCHROOM LOCATED ON CONCRETE BASE TO CIVILS ENGINEER DESIGN.
SERVICE PENETRATIONS	TO MEP ENGINEERS DESIGN.

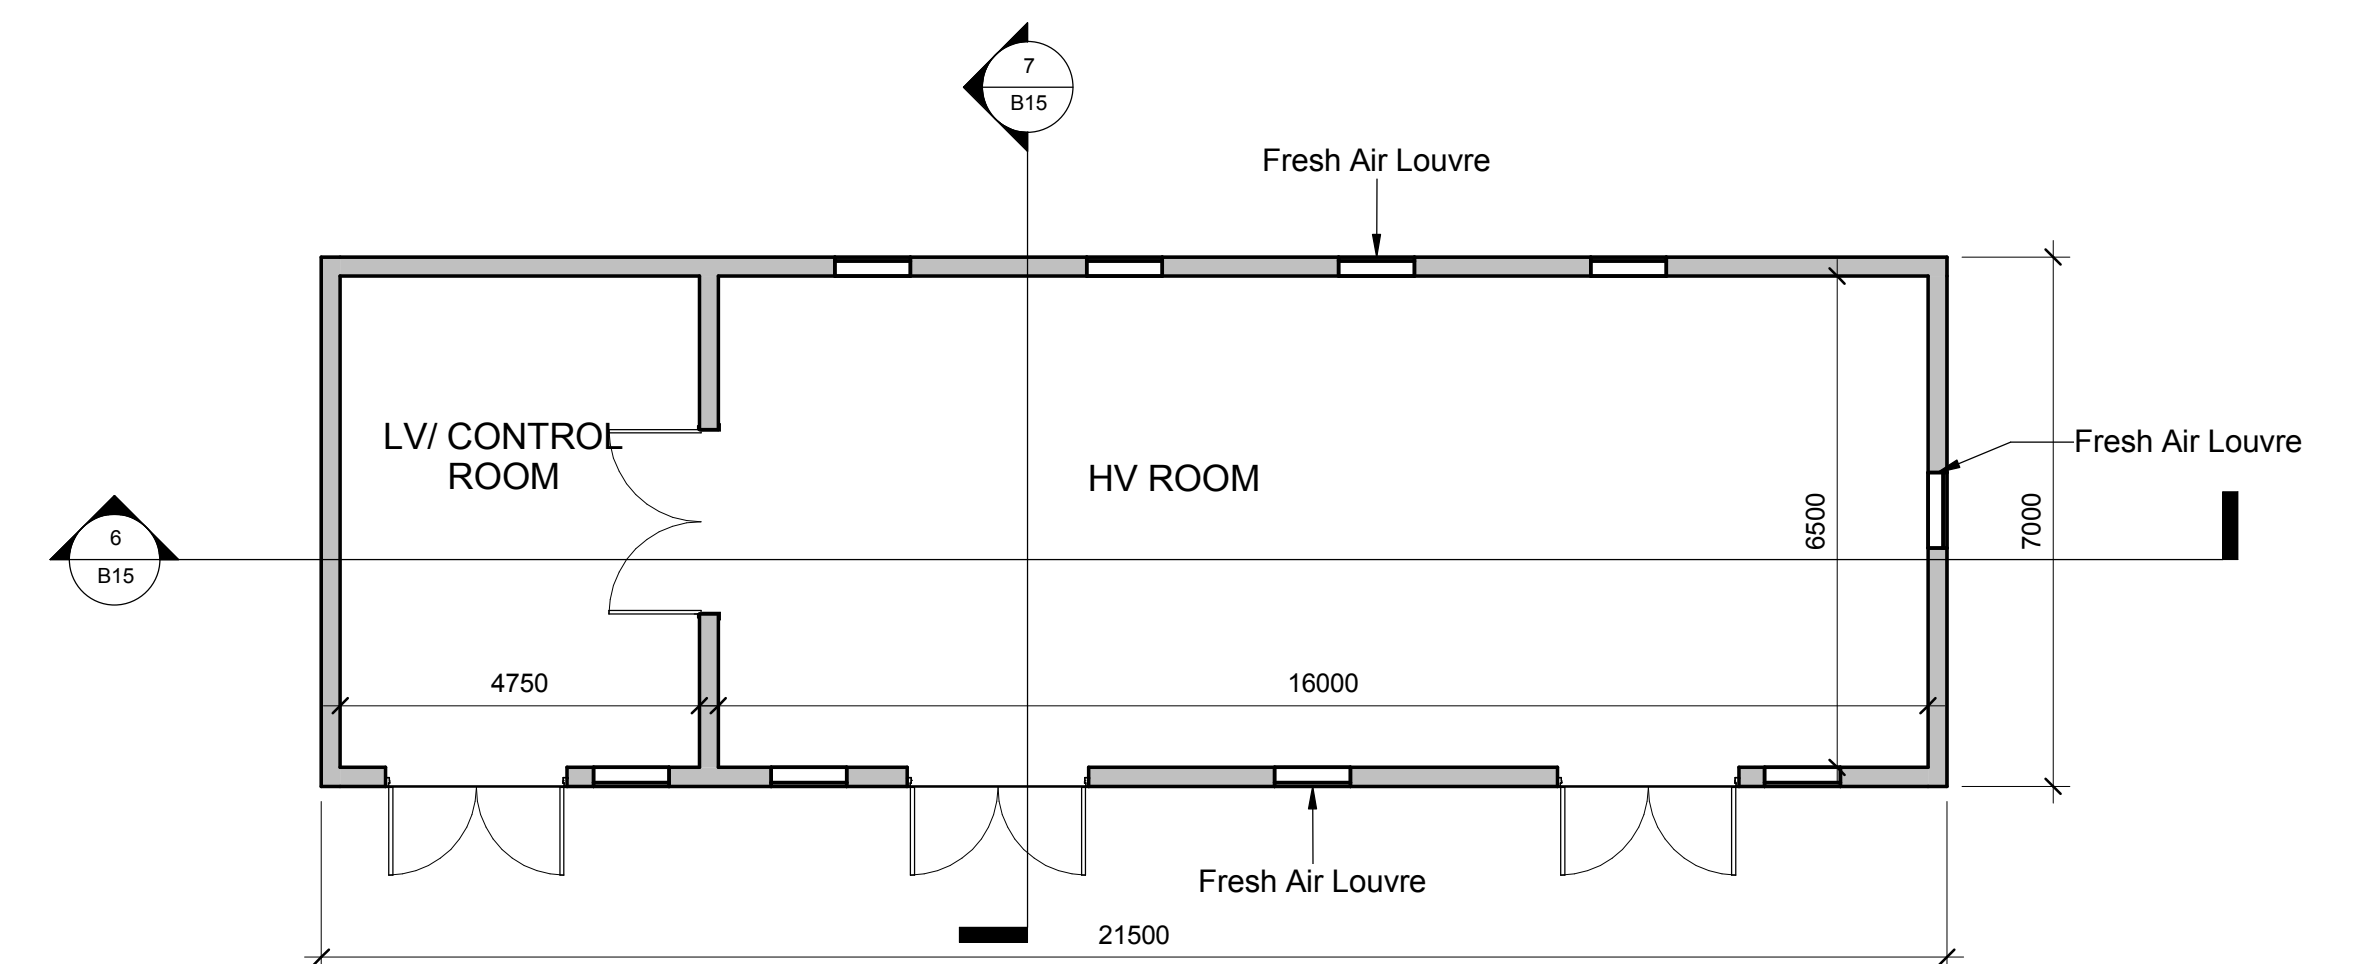


1 Floor Plan - Type 3
1 : 100

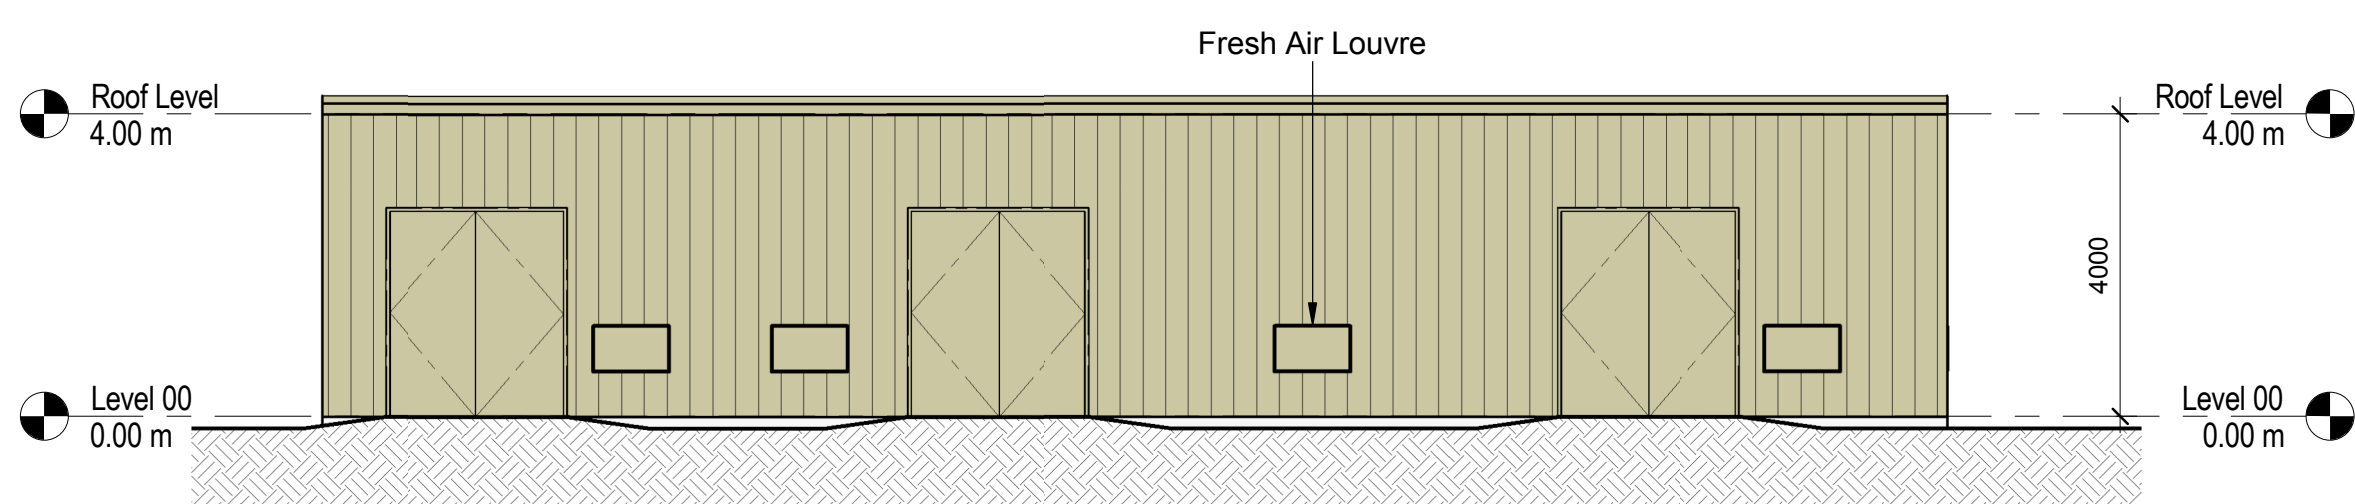


2 Front Elevation - Type 3
1 : 100

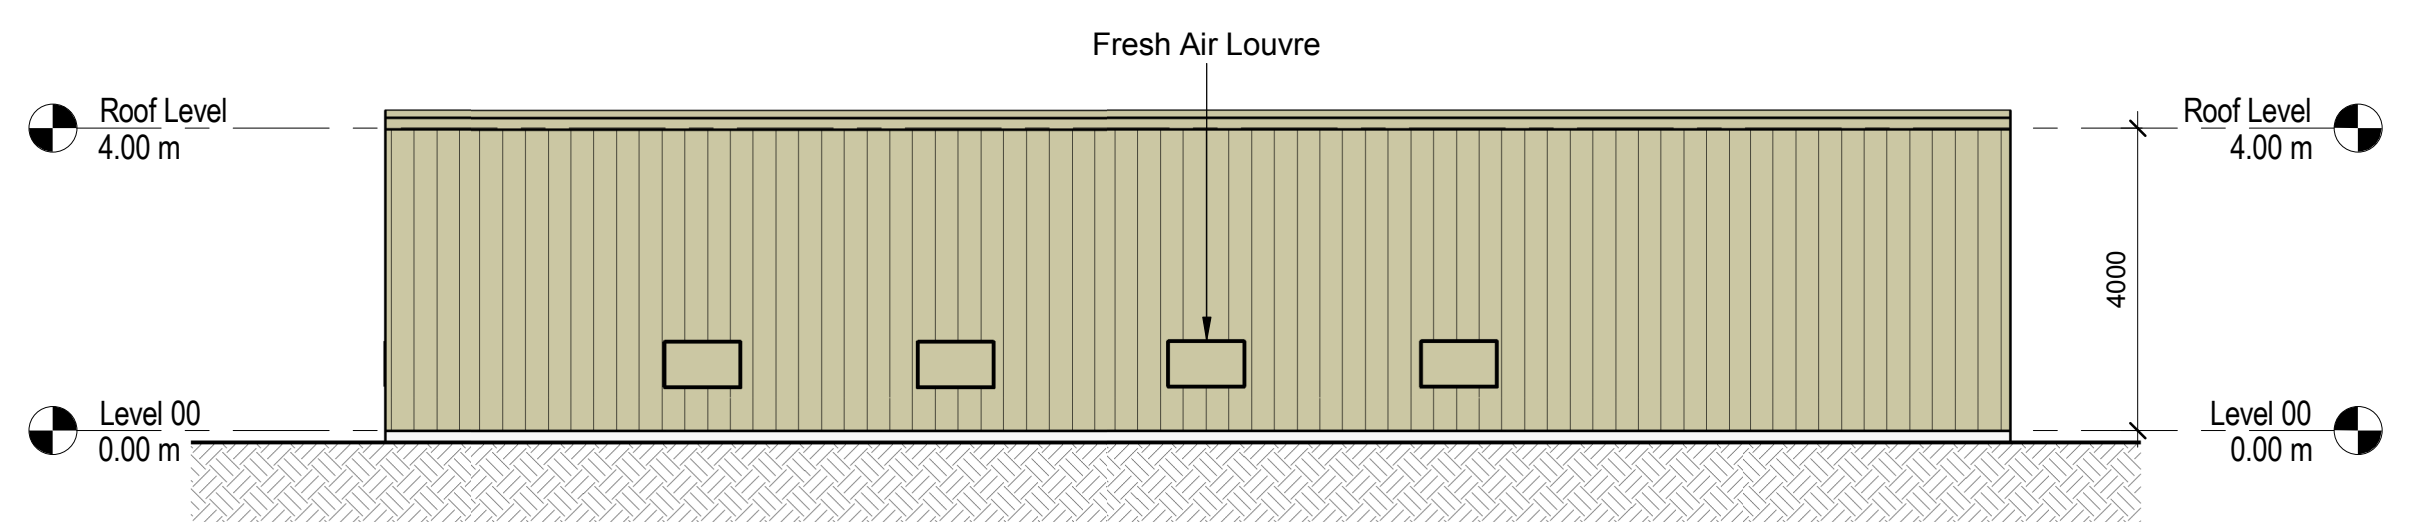


4 Rear Elevation - Type 3
1 : 100

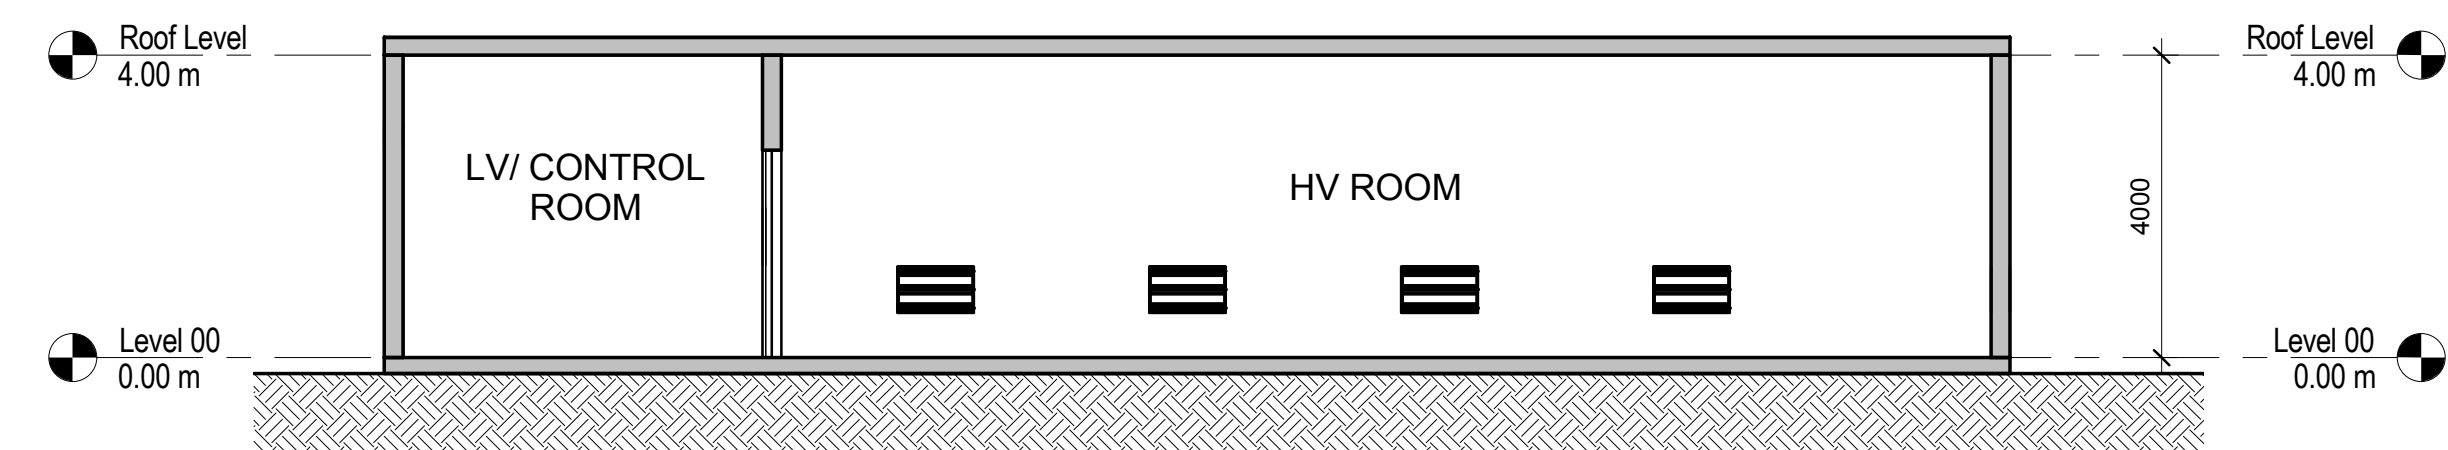


6 Longitudinal Section - Type 3
1 : 100

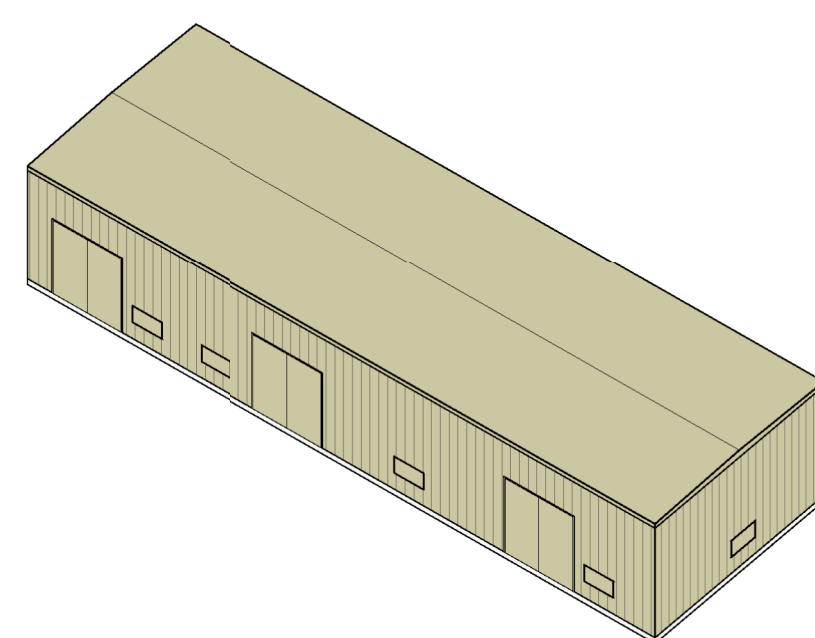

3 3D View - Type 3

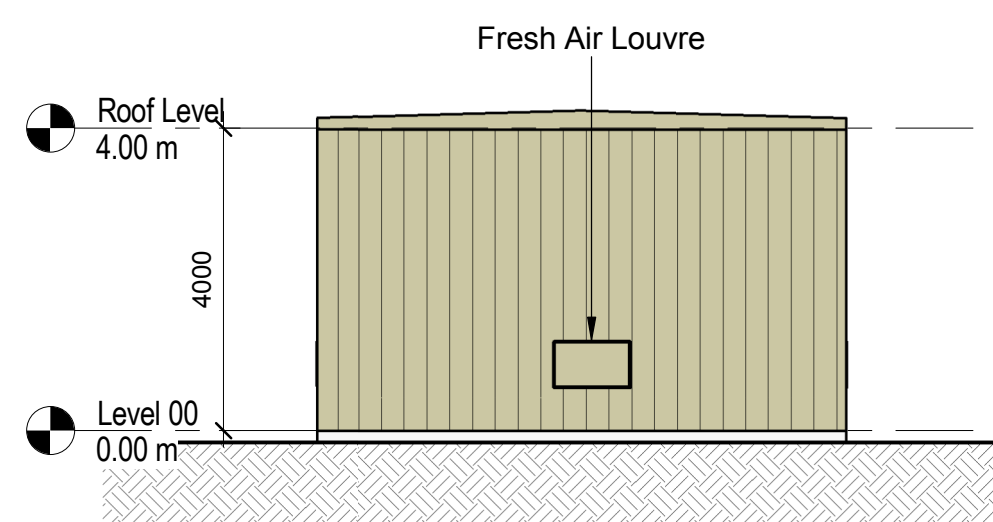

5 Side Elevation
1 : 100

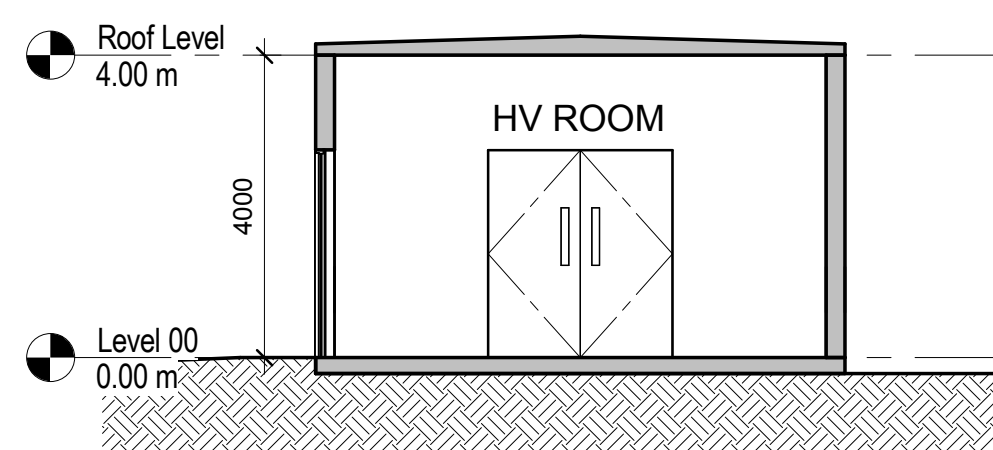

7 Cross Section - Type 3
1 : 100